

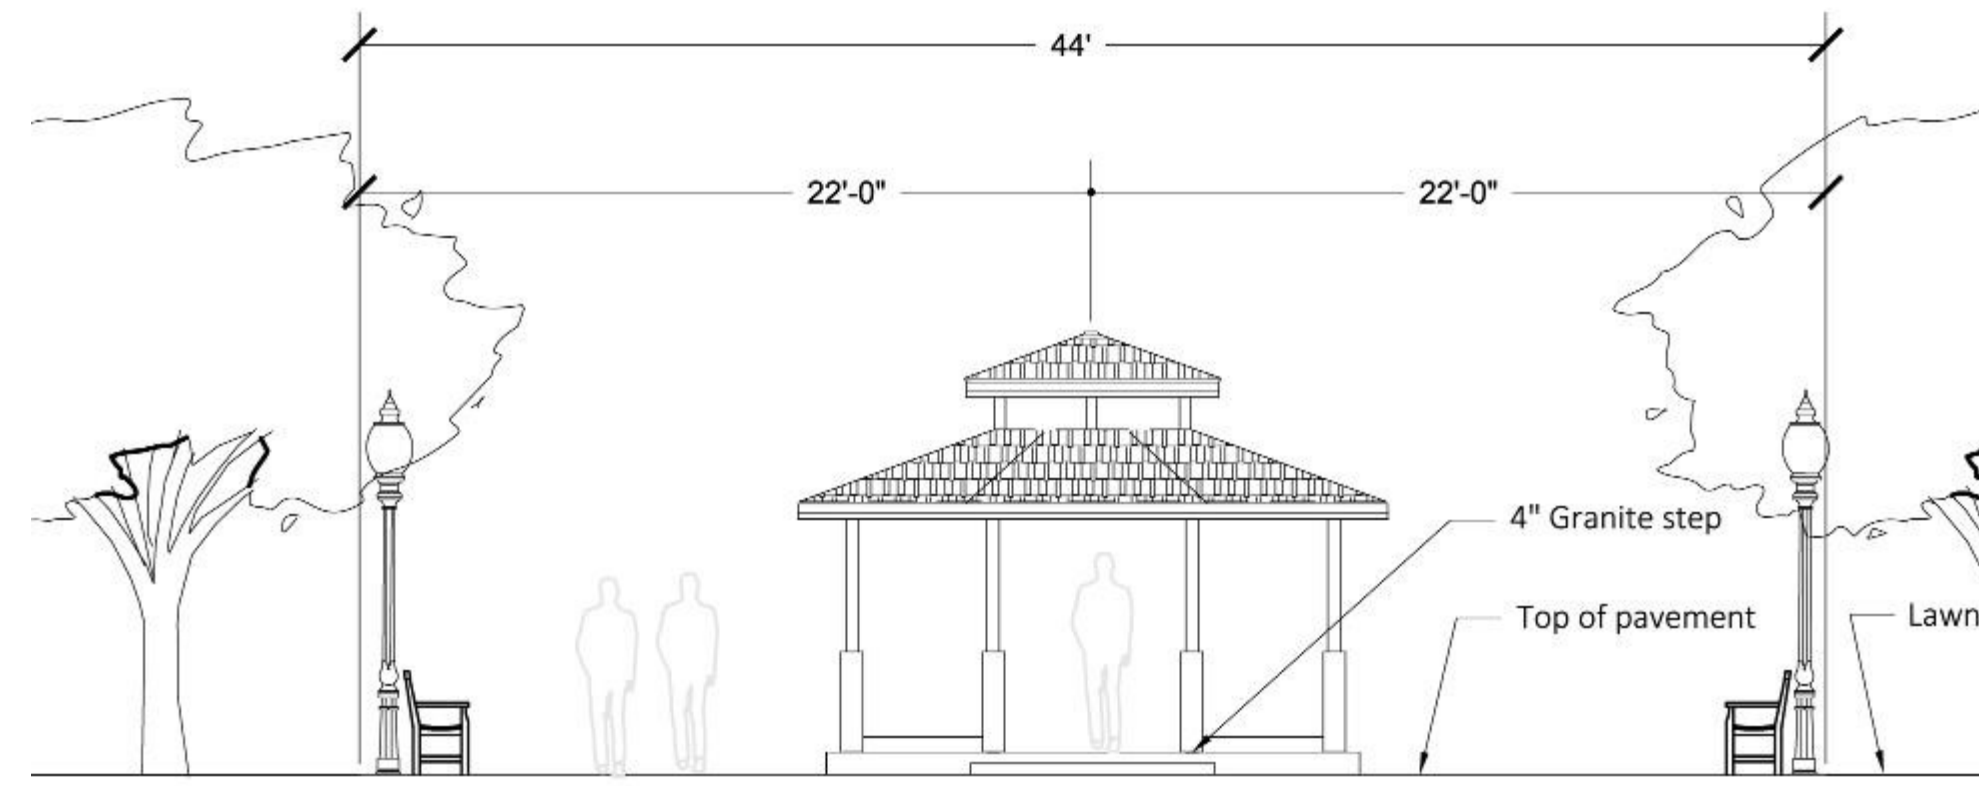
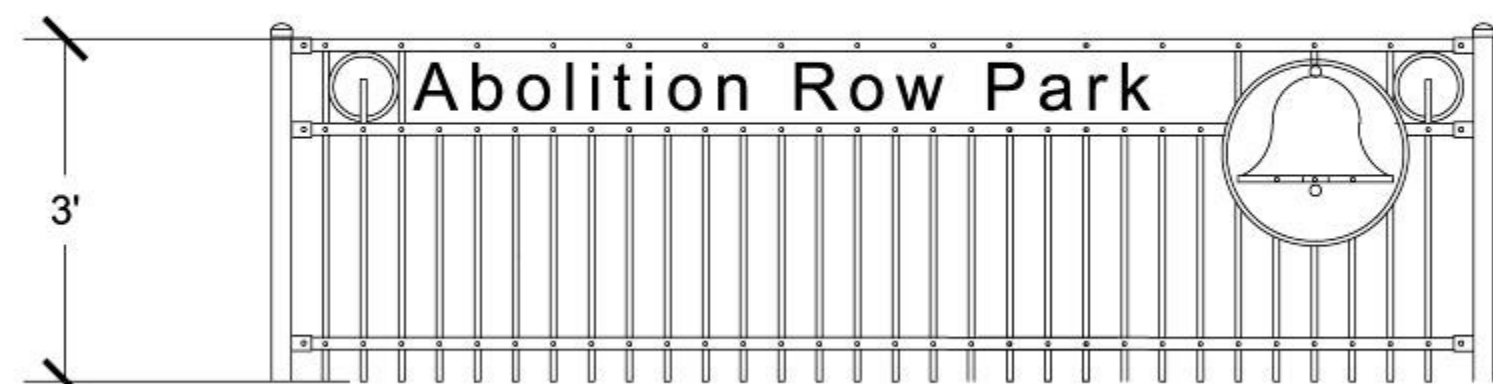
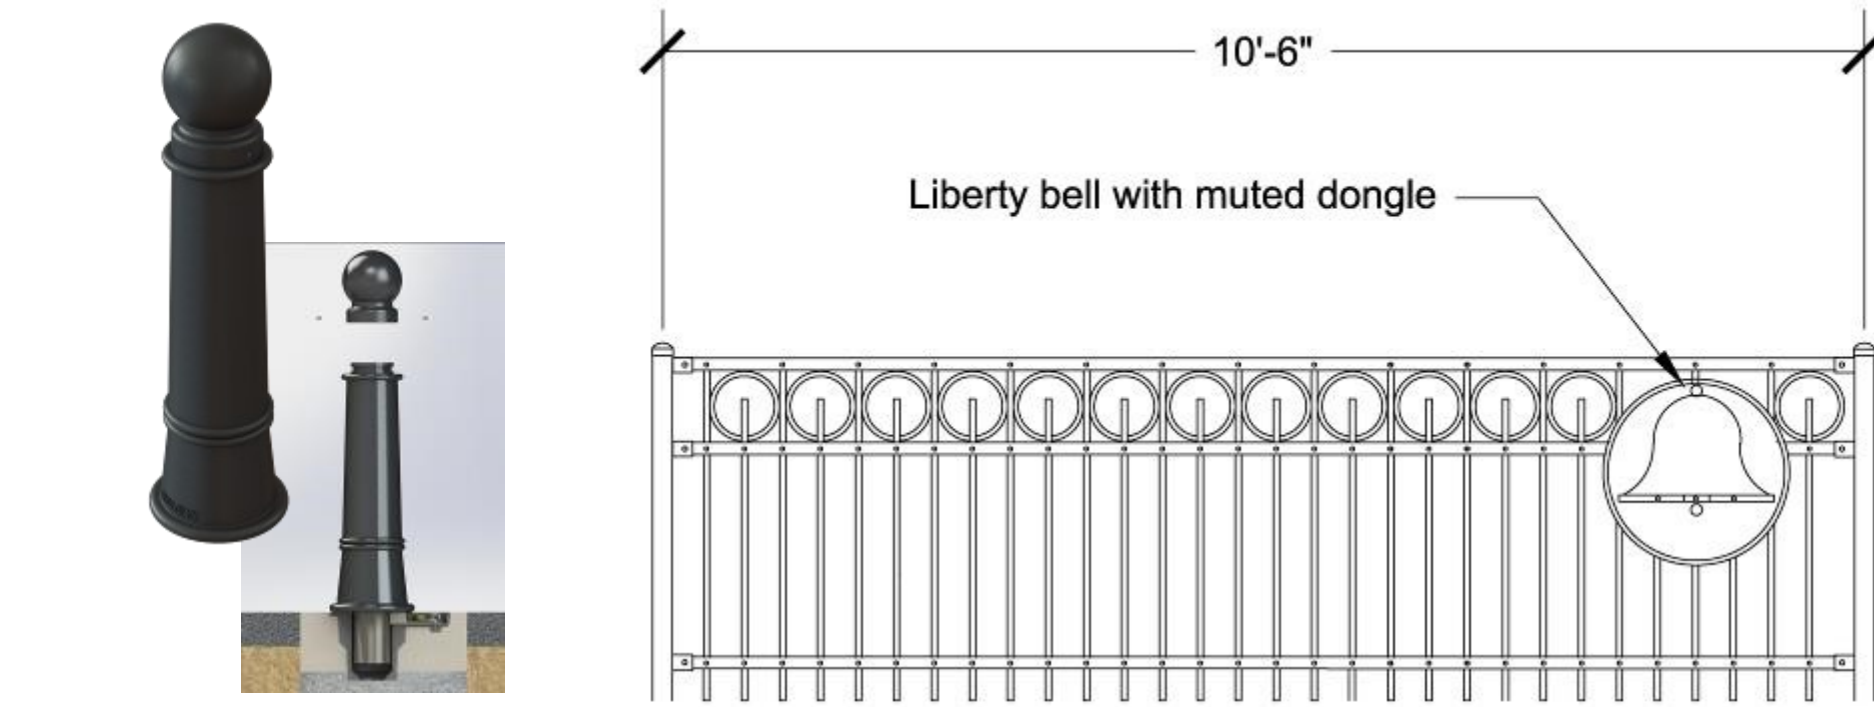


ABOLITION ROW PARK

20-22 Seventh Street, New Bedford, MA 02740



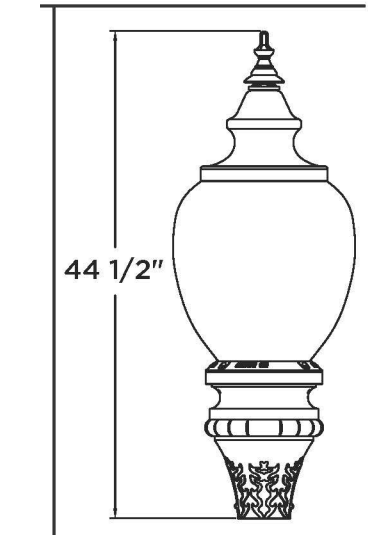


QUAKER MEETING HOUSE

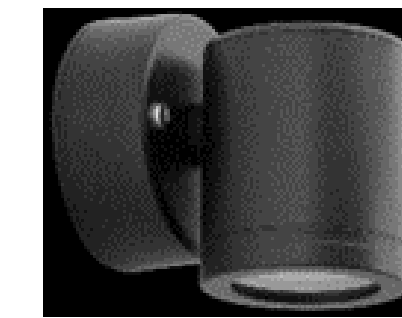

OLD QUAKER MEETING HOUSE

NATHAN & POLLY JOHNSON HOUSE

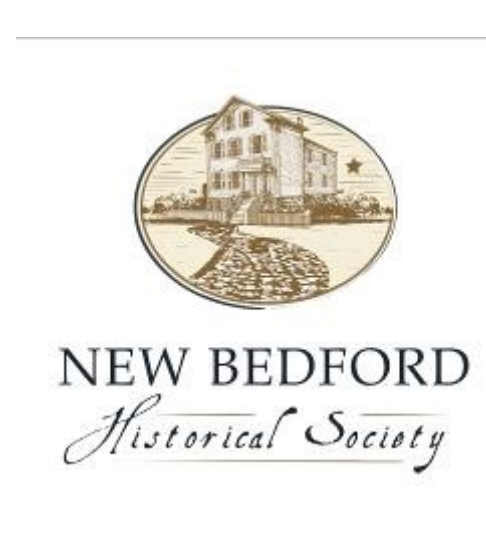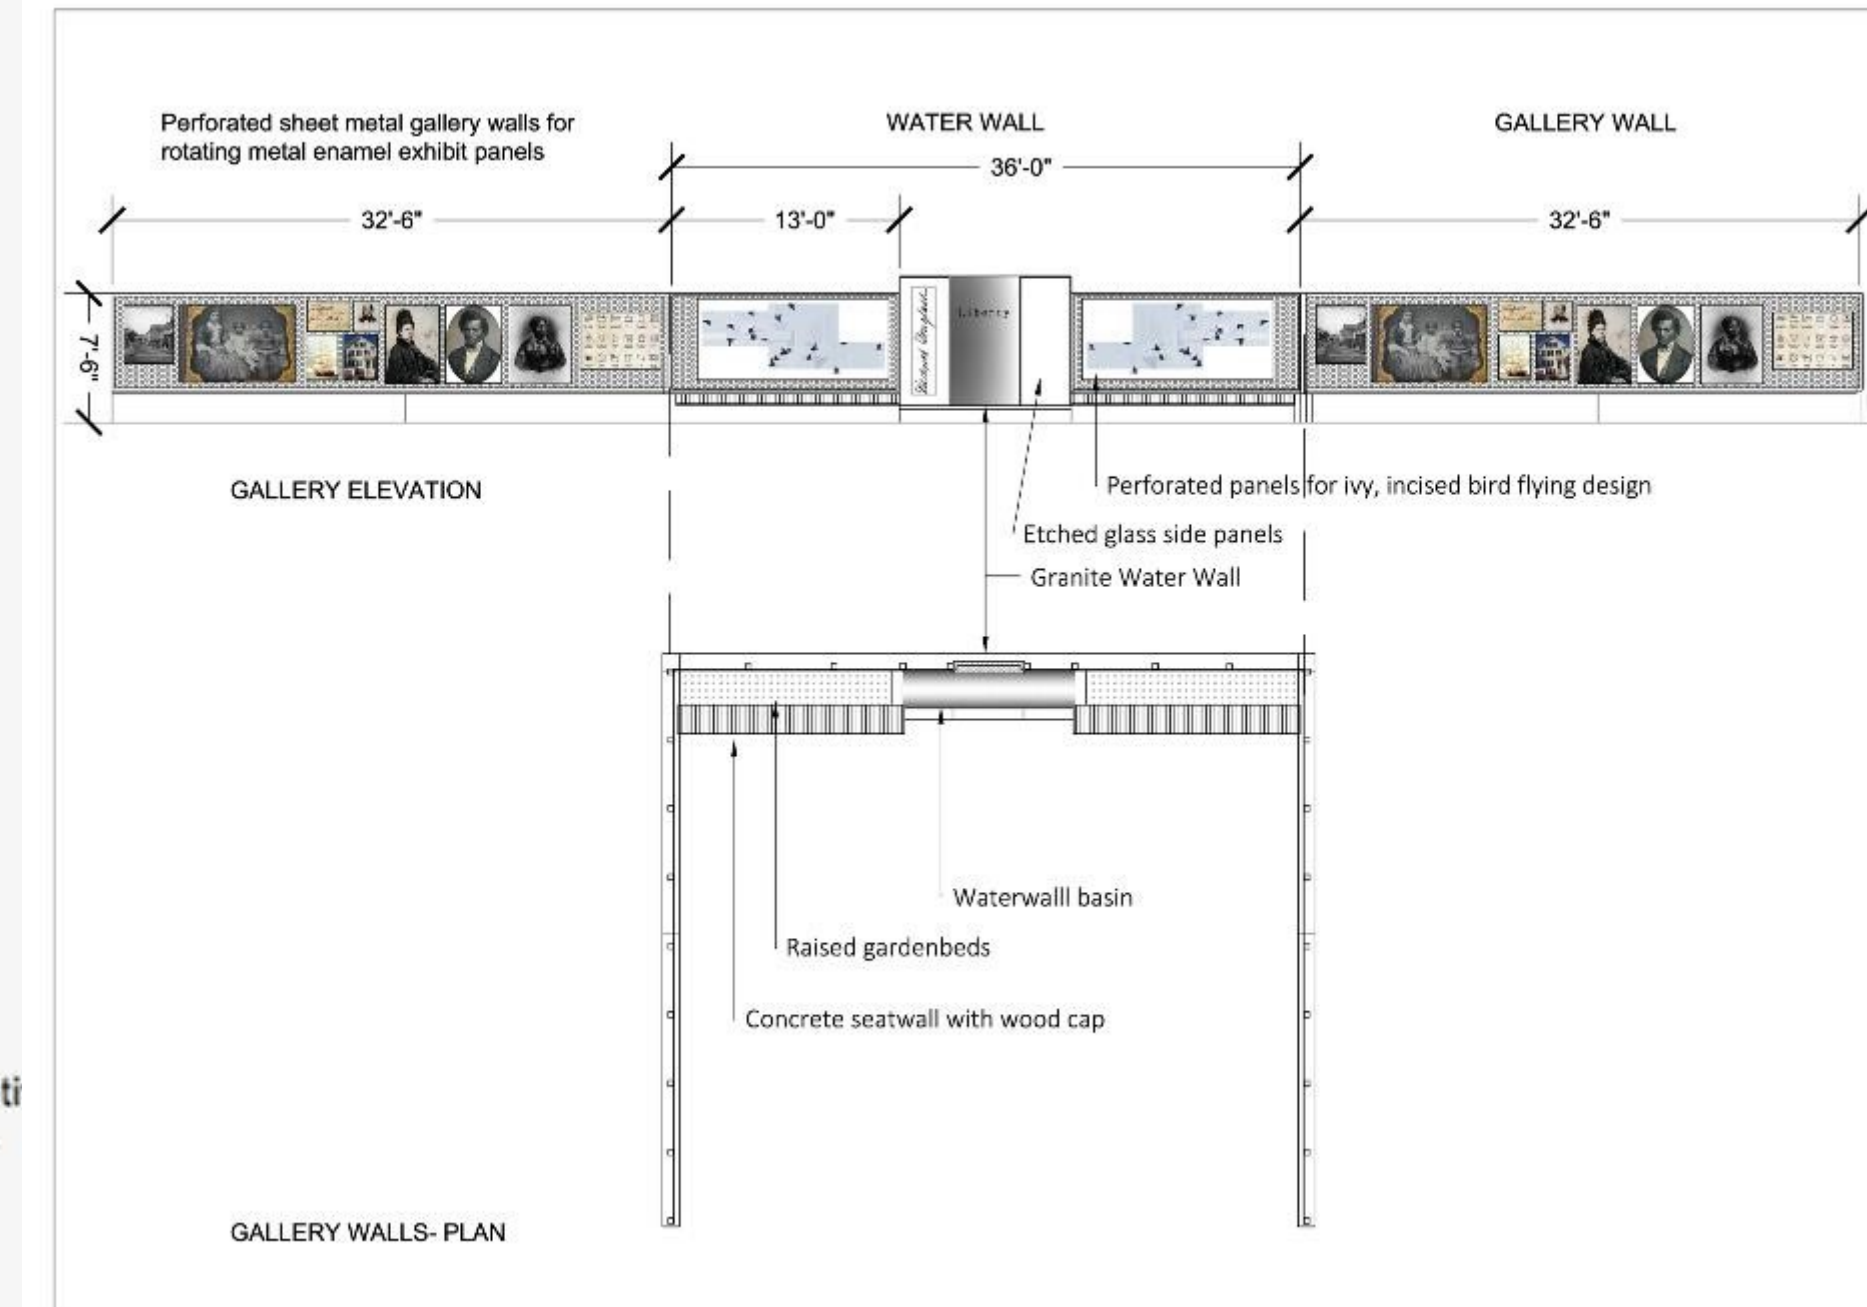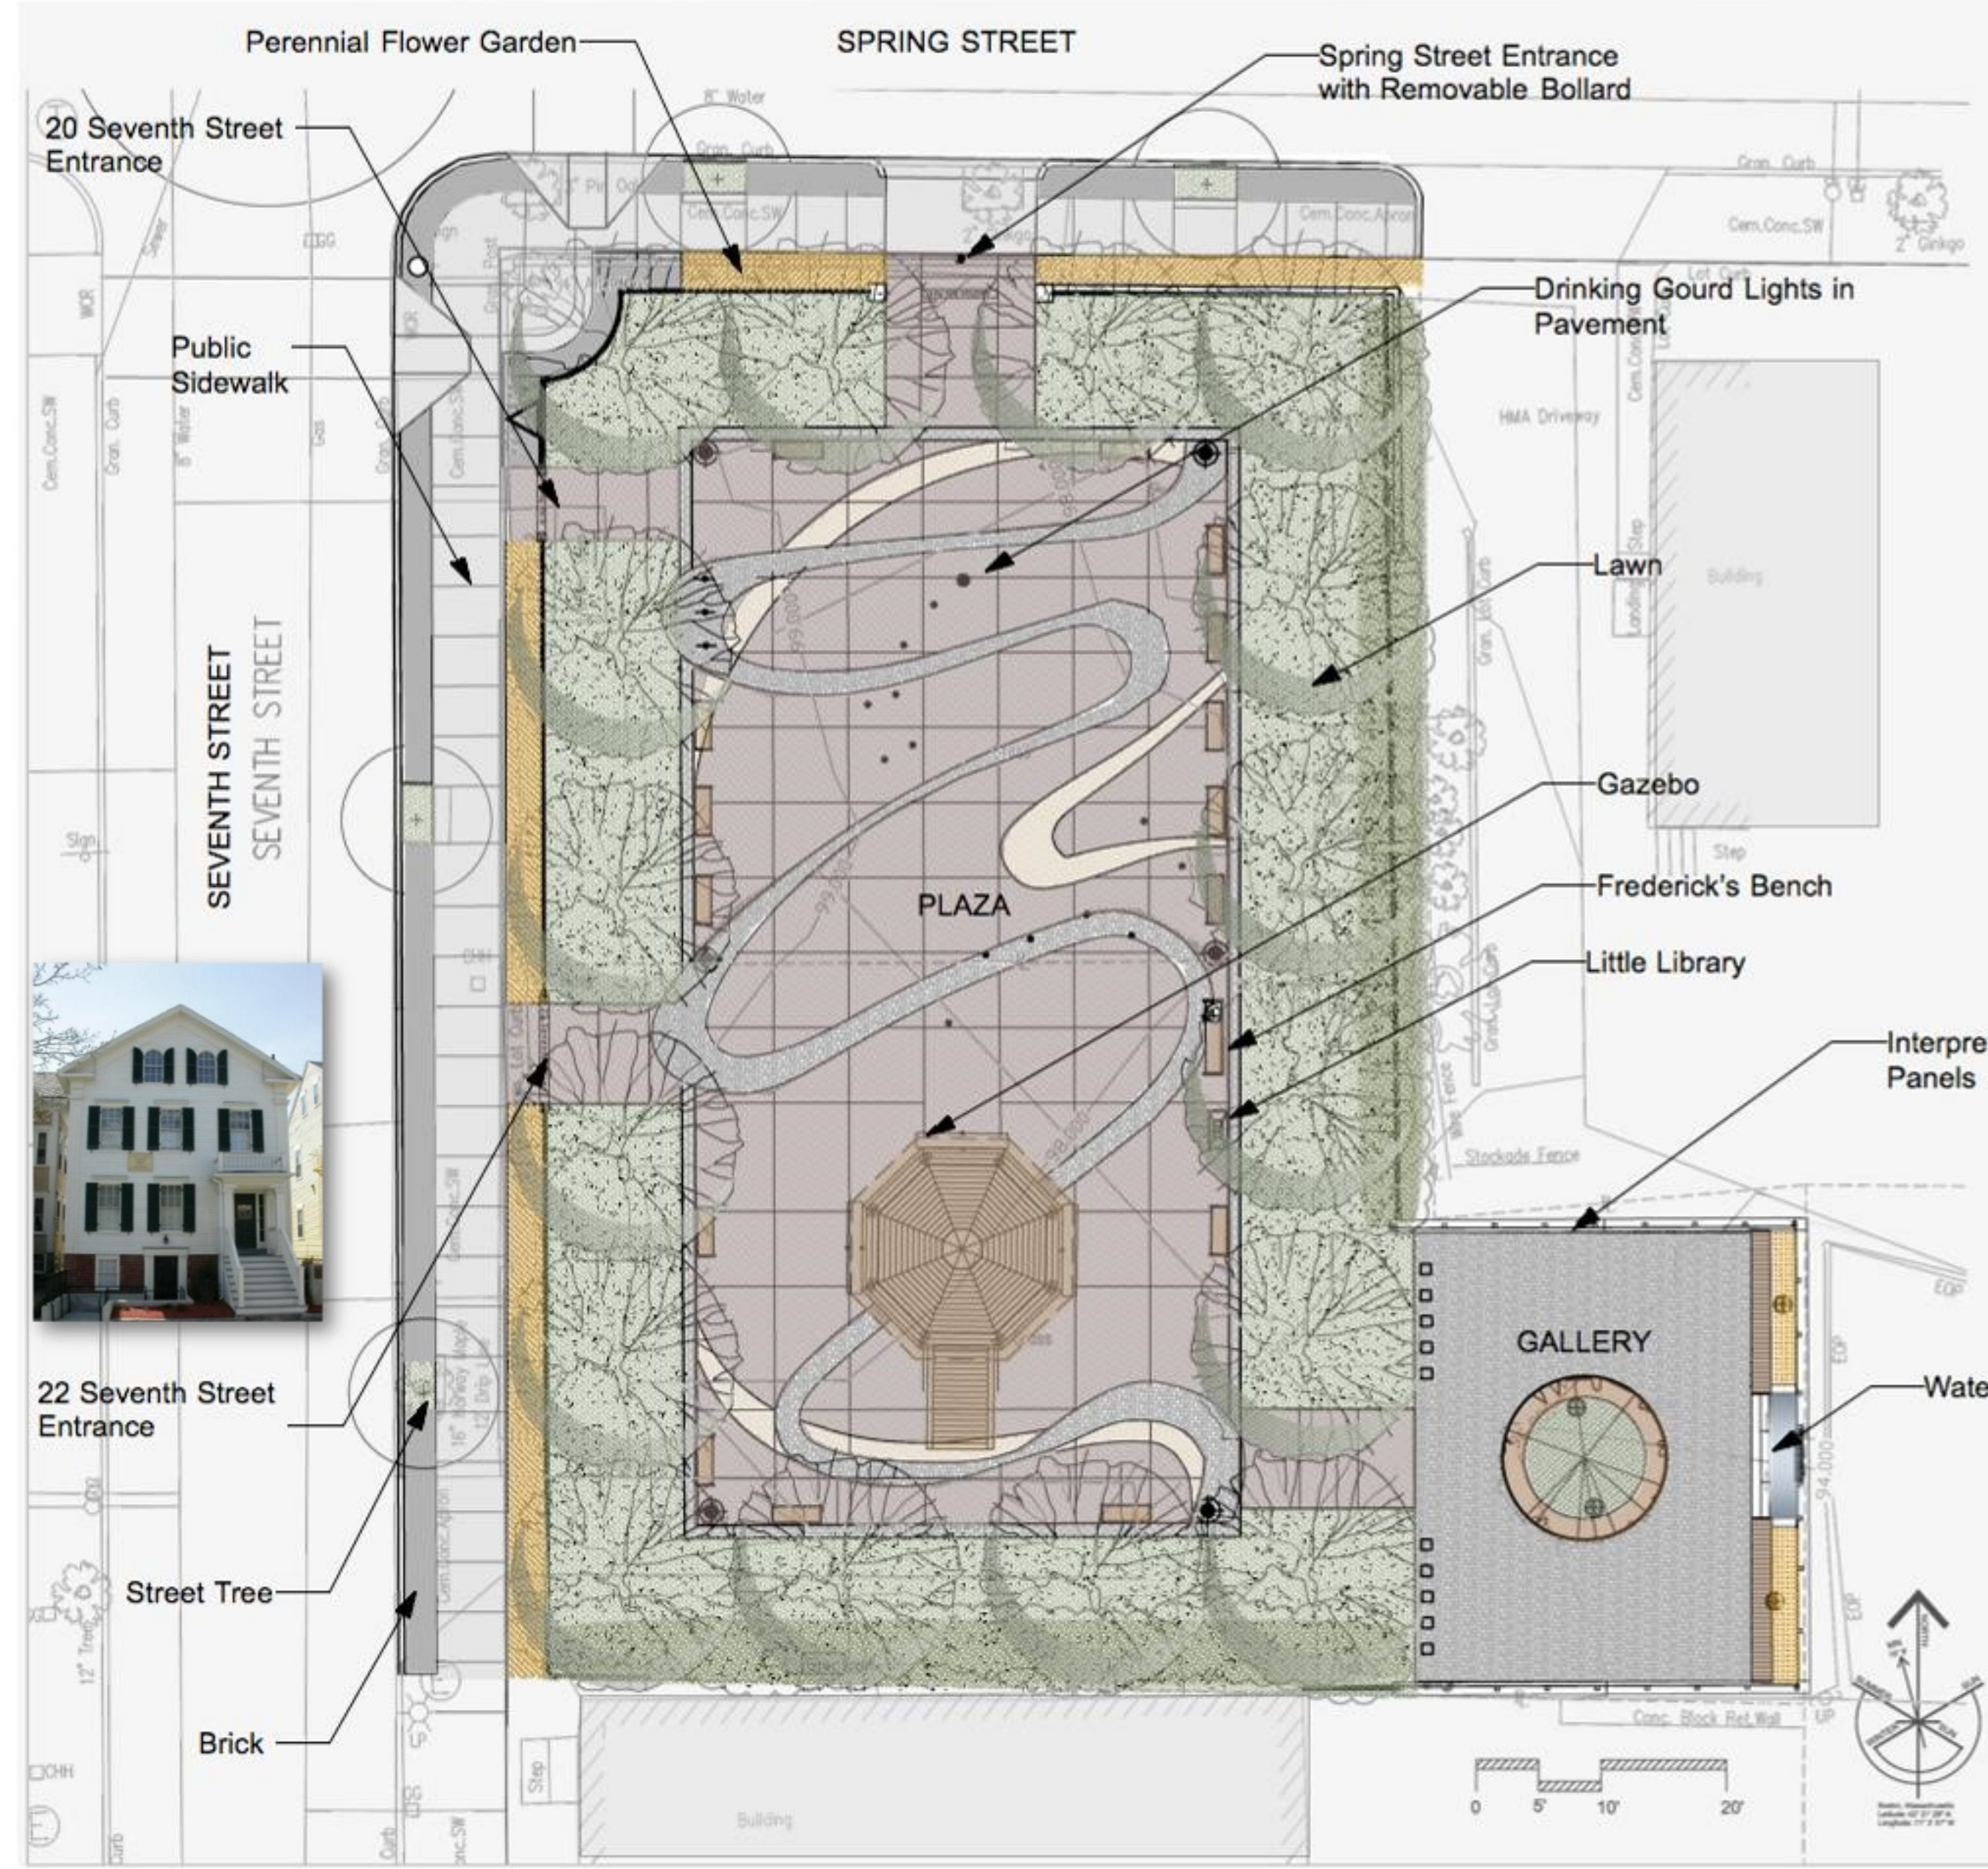

Site Design by
HighMark Land Design
 561 Windsor Street, Somerville, MA 02145
 &
Gardens by Barbara Conolly, Inc.
 366 Carriage Shop Road, East Falmouth, MA 02536
 February 24, 2020